

राजस्थान सरकार



रजिस्ट्रीकरण प्रमाण-पत्र

क्रमांक/ 47 / उदयपुर/2002-03

यह प्रमाणित किया जाता है कि गीतांजली मज्जुकेशन सोसायटी
उदयपुर जिला - उदयपुर का राजस्थान संस्था
रजिस्ट्रीकरण अधिनियम, १९५८ (राजस्थान अधिनियम संख्या २८, १९५८) के अन्तर्गत
रजिस्ट्रीकरण आज किया गया।

यह प्रमाण-पत्र मेरे हस्ताक्षरों और कार्यालय की सील से आज दिनांक 18
माह जून सन् ०२ हजार ०२ को उदयपुर में दिया।



प्रदीप कुमार
रजिस्ट्रार संस्थाएं
उदयपुर

Geetanjali Education Society:

Secretary
Secretary

Radha
PRINCIPAL
GEETANJALI COLLEGE OF SCIENCE & COMMERCE
N.H.-76, AIRPORT ROAD, DABOK, UDAIPUR (RAJASTHAN)

Pracharya
प्राचार्य
राजकीय महाविद्यालय
पावली, जिला-उदयपुर (राज.)

**GEETANJALI COLLEGE OF
SCIENCE & COMMERCE**

SCHEDULE OF JOINERY

D	6-3"x8-9"	
D1	6-0"x8-9"	+3-0"
D2	4-6"x7-0"	+6-9"
D3	3-6"x7-0"	+9"
D4	3-0"x7-0"	+3-0"
D5	2-6"x7-0"	+3-0"
D7	6-0"x7-0"	+6-9"
W	7-0"x3-9"	+3-0" FROM F. LVL.
W1	3-4"x3-9"	+3-0"
W2	7-9"x2-0"	+6-9"
W3	1-6"x8-0"	+9"
W4	2-0"x8-0"	+3-0"
W5	10-0"x6-0"	+3-0"
W6	10-0"x3-9"	+6-9"
W7	2-3"x2-3"	+3-3"
W8	9-3"x3-6"	+3-3"
W9	7-9"x5-6"	+3-3"
W10	5-0"x3-9"	+3-0"
V	7-0"x2-0"	+6-9"
V1	3-4"x2-0"	+6-9"

NOTE:-

THIS DRAWING IS TO BE READ AND NOT TO BE SCALED


KH.A.S.R.A. NO. : 677.678.679.680

COPY RIGHT OF THIS DRAWING BELONGS TO M/S. BHUPINDER PAL SINGH & ASSO. AND SHOULD NOT BE USED FOR ANY PURPOSE OTHER THAN SPECIFIED WITHOUT PRIOR PERMISSION.

GROUND FLOOR PLAN
DATED-26-04-08
SCALE- 1/8" = 1'-0"

ARCHITECT	OWNER
BHUPINDER PAL SINGH	GEETANJALI FOUNDATION

BHUPINDER PAL SINGH & ASSO.
ARCHITECTS, PLANNERS &
INTERIOR DECORATORS
168, SECTOR - 40-A, CHD.
M - 9814904168

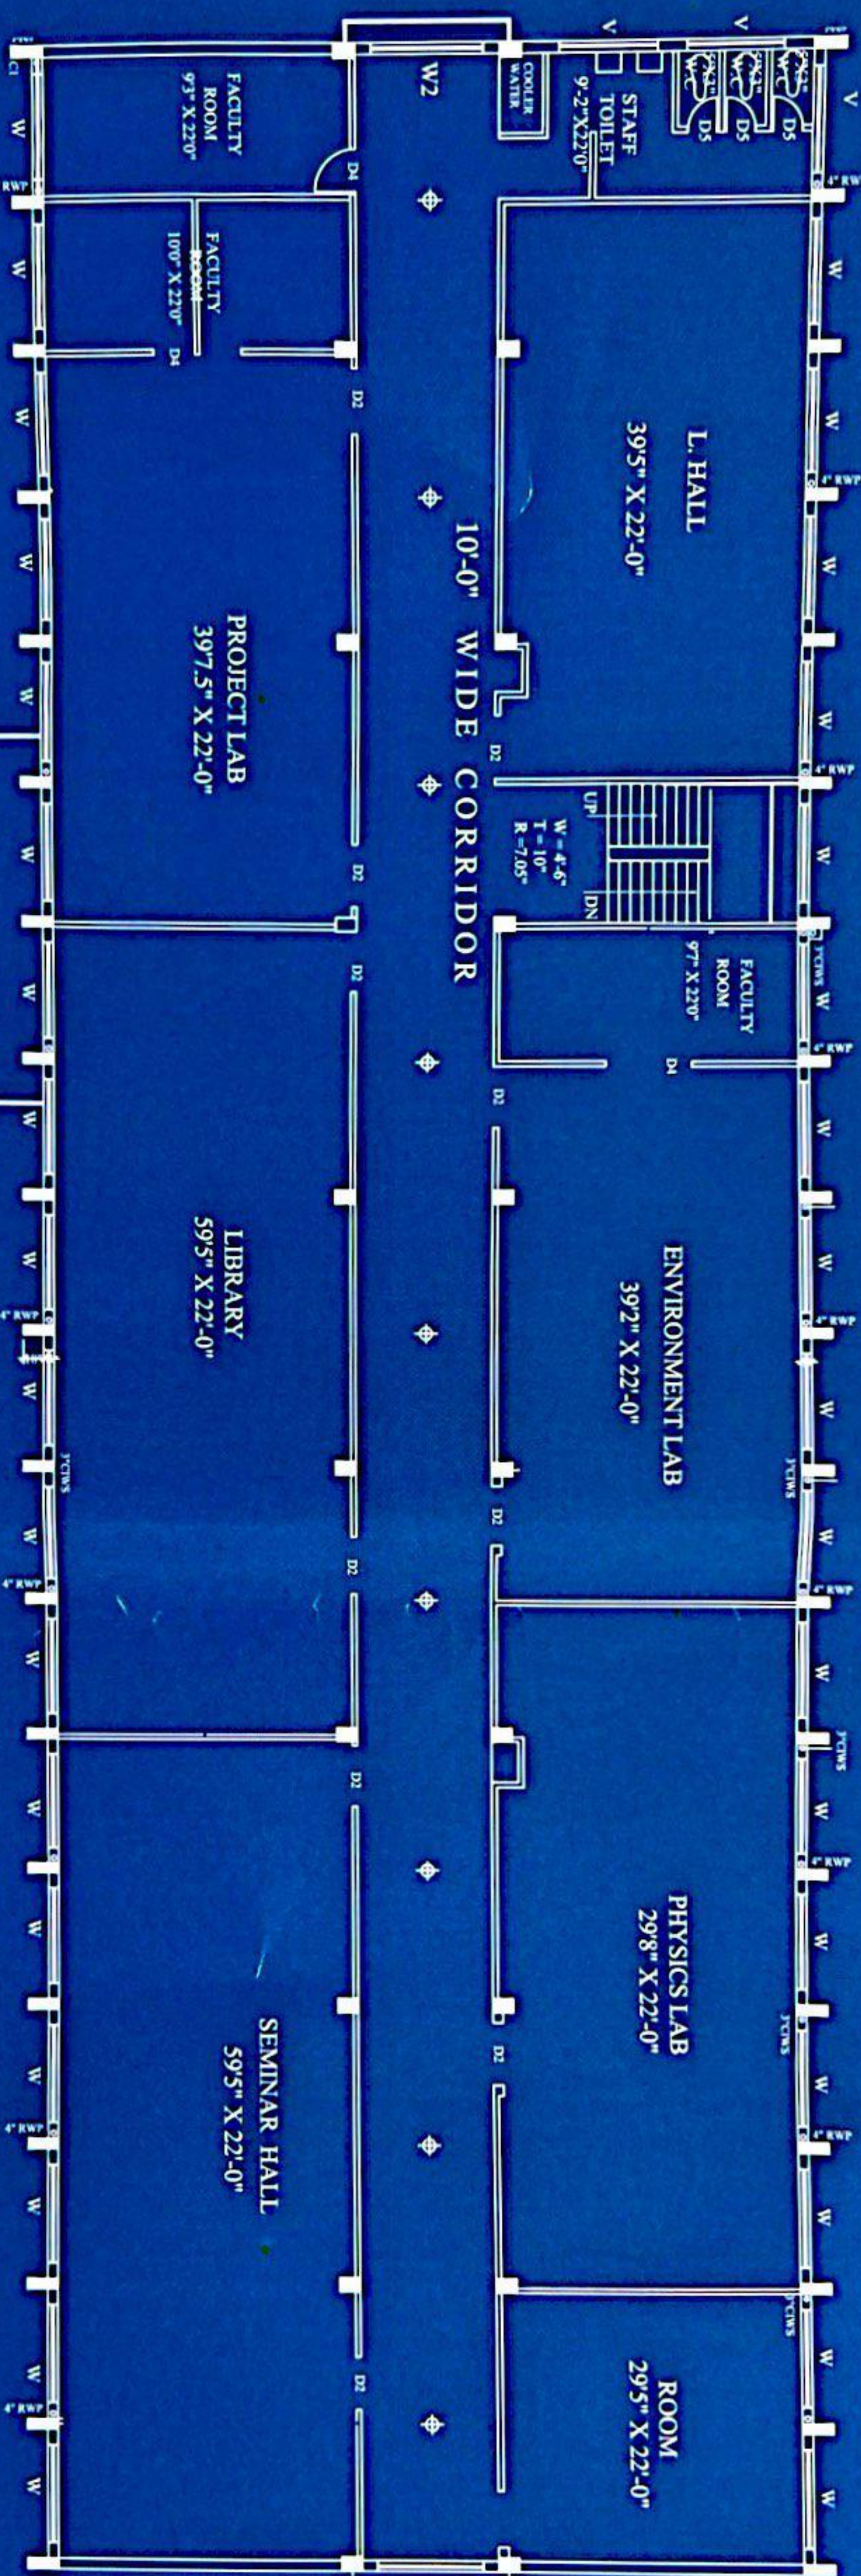

THIRD FLOOR PLAN

Handwritten notes:
 1. 397.5' x 22'-0" PROJECT LAB
 2. 595' x 22'-0" LIBRARY
 3. 595' x 22'-0" SEMINAR HALL
 4. 392' x 22'-0" ENVIRONMENT LAB
 5. 298' x 22'-0" PHYSICS LAB
 6. 295' x 22'-0" ROOM
 7. 395' x 22'-0" L. HALL
 8. 97' x 22'-0" FACULTY ROOM
 9. 100' x 22'-0" FACULTY ROOM
 10. 93' x 22'-0" FACULTY ROOM
 11. TERRACE LVL + 11'-9" FROM P.L.

Handwritten signature: Rajendra Singh
 सहायक आचार्य
 राजकीय महाविद्यालय
 मारवाली, जिला-नरयपुर (राज.)

Handwritten signature: B.L. Mahral
 राजकीय महाविद्यालय
 मारवाली, जिला-नरयपुर (राज.)

Handwritten signature: Rajendra Singh
PRINCIPAL
 GEETANJALI COLLEGE OF SCIENCE & COMMERCE
 NH-76, AIRPORT ROAD, DABOK, UNAPUR (RAJASTHAN)

LAND TITLE CERTIFICATE

FROM: - Tehsildar

तहसीलदार, मावली
जिला-उदयपुर (राज.)

To,
The Commissioner
College Education Rajasthan
Jaipur

Subject: Land Title Certificate

On the request of Geetanjali Education Society, Udaipur (Trust/ Society/ Company), I have personally examined the various land Documents/Records pertaining to the following land.

- 1) Address : Geetanjali Education Society
: NH-76, Airport Road, Dabok, Tehsil-Mavli, Udaipur (Raj) - 313022.
- 2) Location (Khasra No.) : 669,674,687,696/1,757,758,759,760,761,762,766,767,768,772,803,3815/676,
644,649,649/1,650,756,763,650/1,651/1,652/1,653,654,655,3663/654,651,
652,677,678,679,680,681,682,684/1,685/2,769/1,769/2,770/1,770/1,770/2,771
- 3) Area/Measurement : 25.35 Acres (63.7.5 Bigha).

After careful examination of the documents and satisfying myself, I certify that the above mentioned land is presently in the Name/Title of Geetanjali Education Society, Udaipur (Raj.).

It is certified that (please tick any one)

- The institution has Own building on own land in same Campus.
 Land and rented building are in same Tehsil.



Penal Jain
सहा.आचार्य
राजकीय महाविद्यालय
मावली, जिला-उदयपुर (राज.)

Radha
PRINCIPAL
GEETANJALI COLLEGE OF SCIENCE & COMMERCE
NH-76, AIRPORT ROAD, DABOK, UDAIPUR (RAJ.)

[Signature]
28/11/17
तहसीलदार, मावली
(Tehsildar)
जिला-उदयपुर (राज.)
Signature with office seal

[Signature]
खेल प्रभारी
राजकीय महाविद्यालय
मावली, जिला-उदयपुर (राज.)


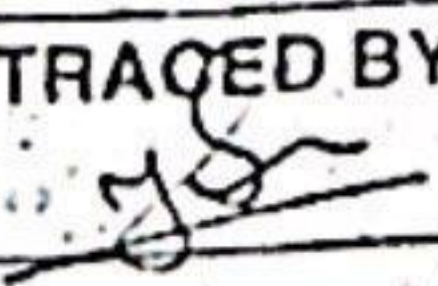
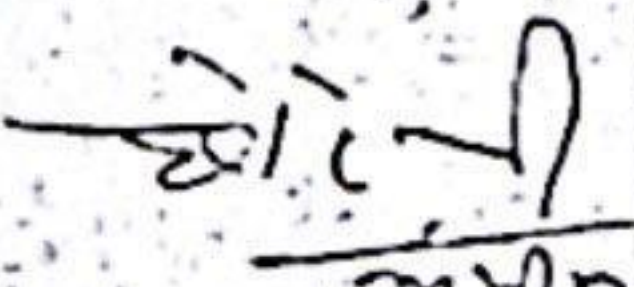
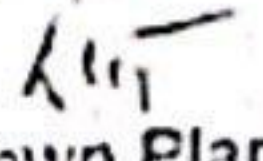

12/14

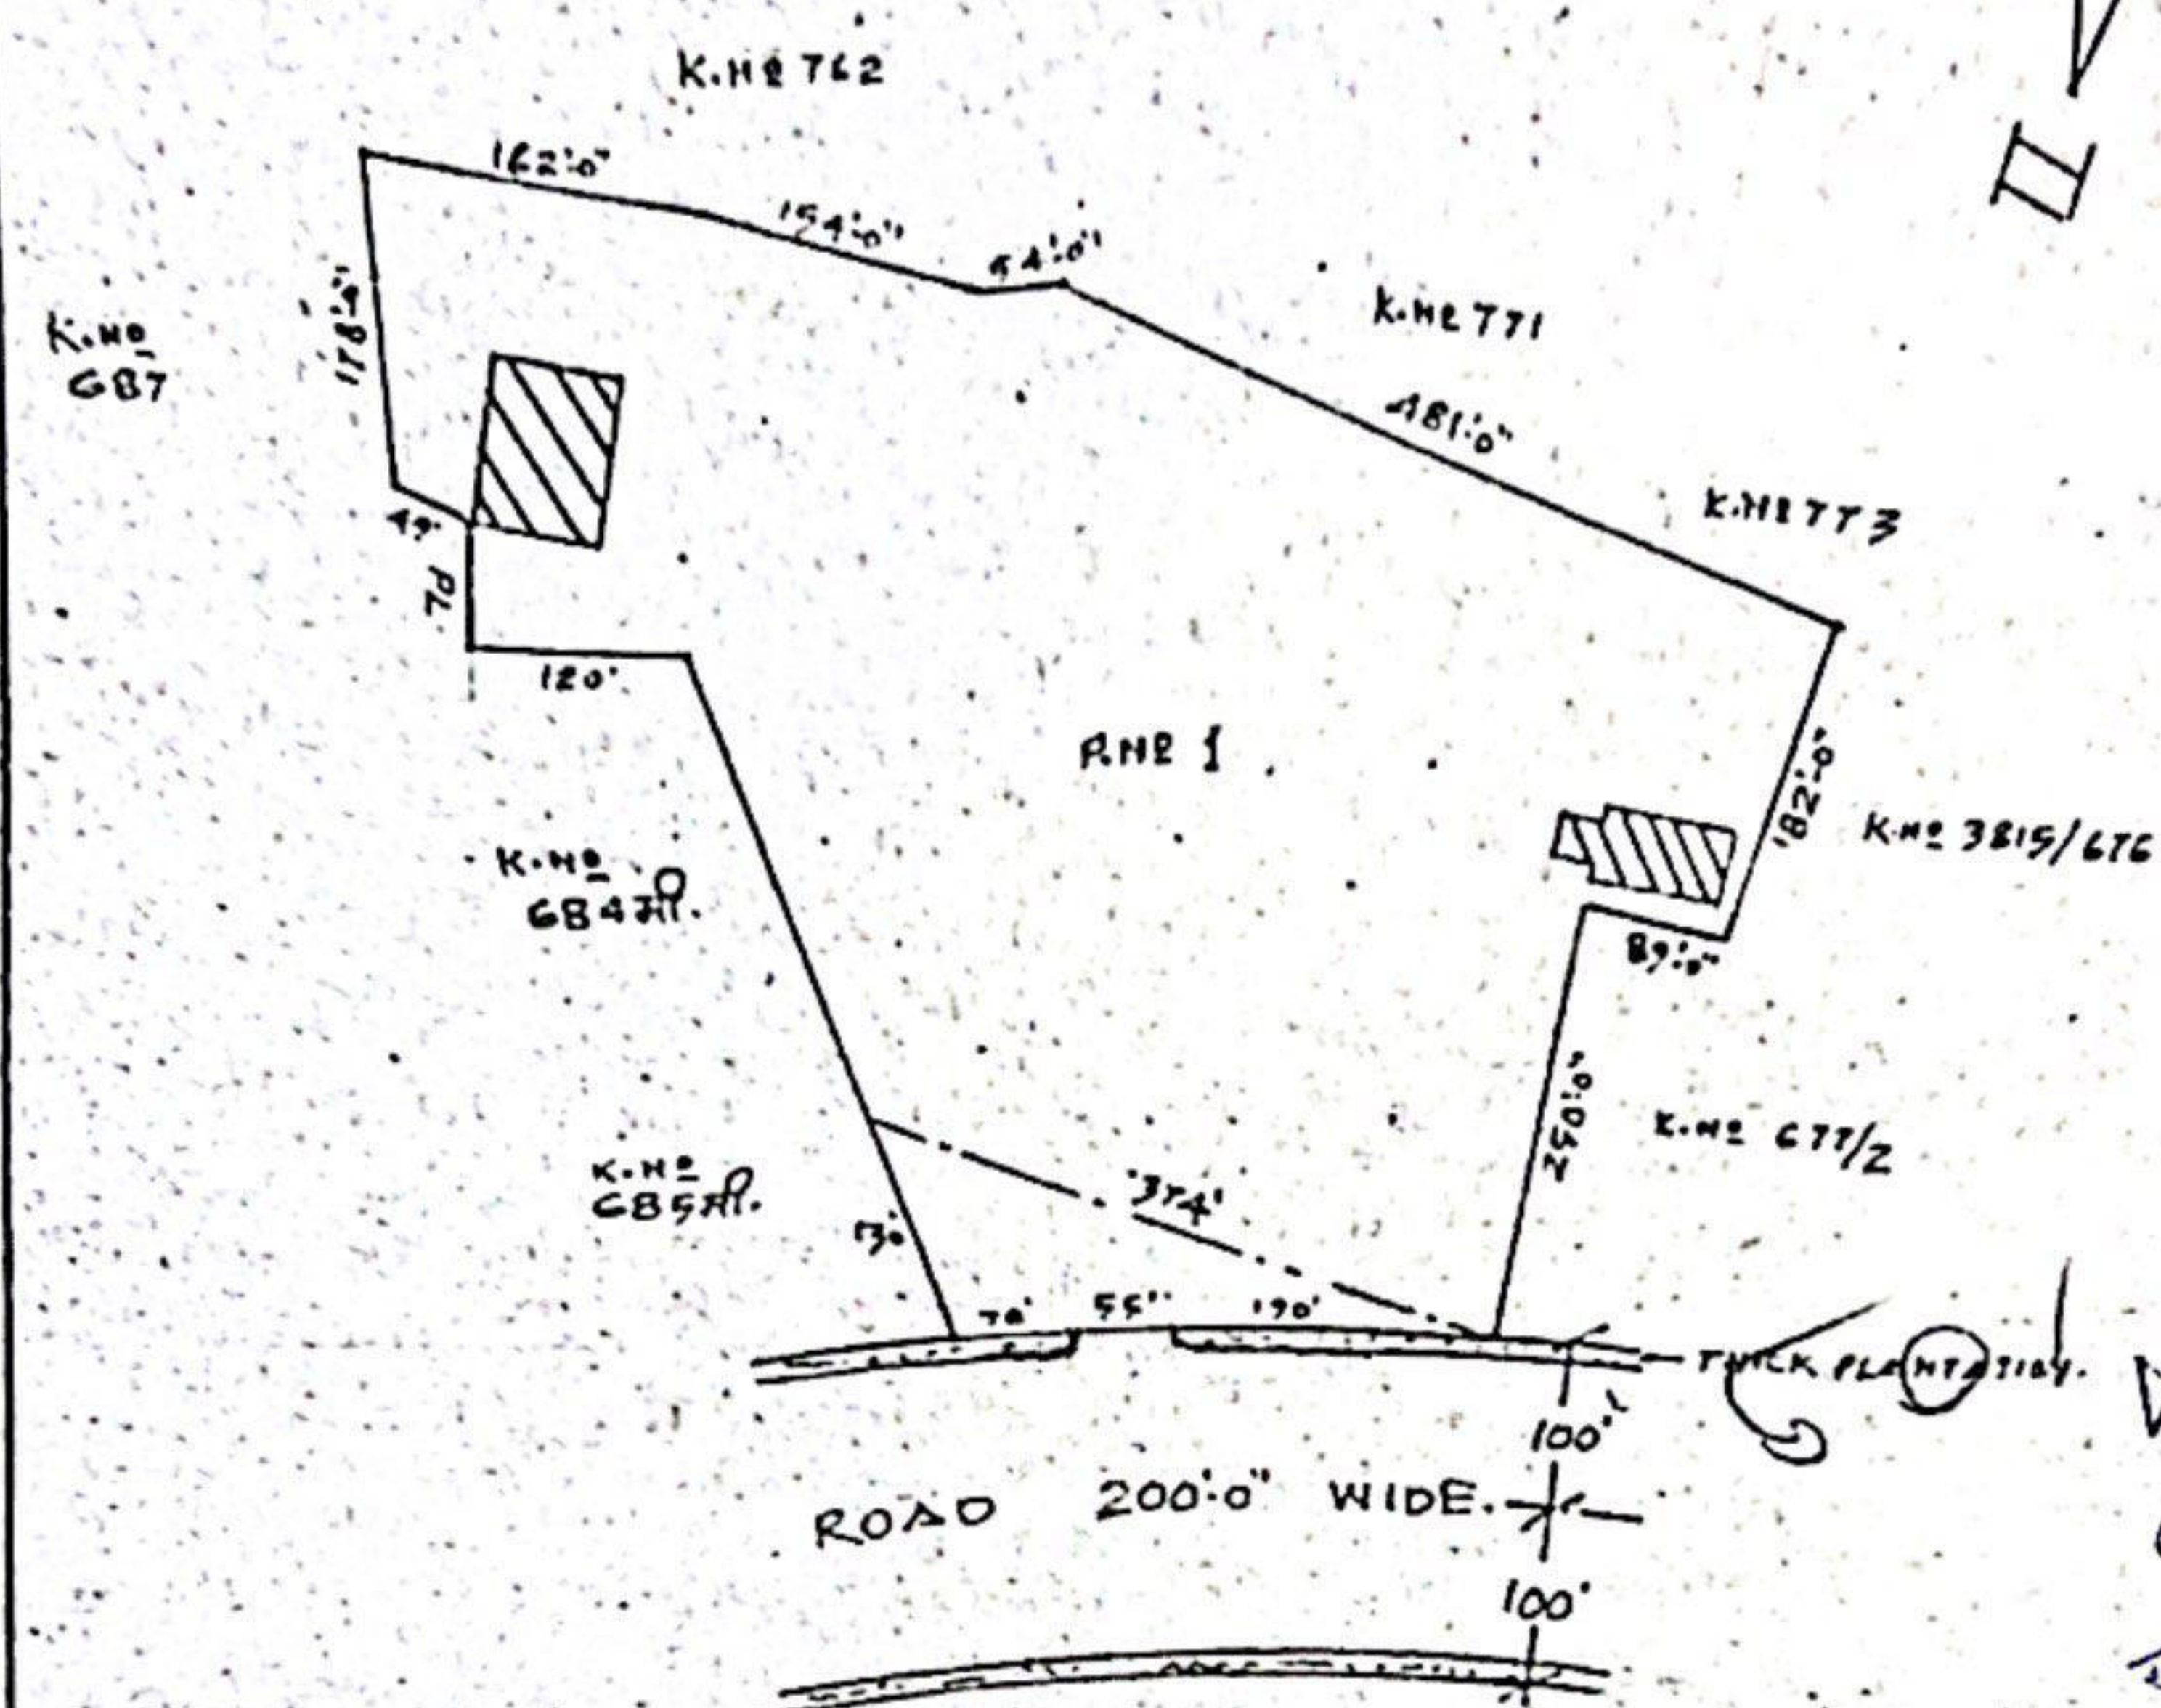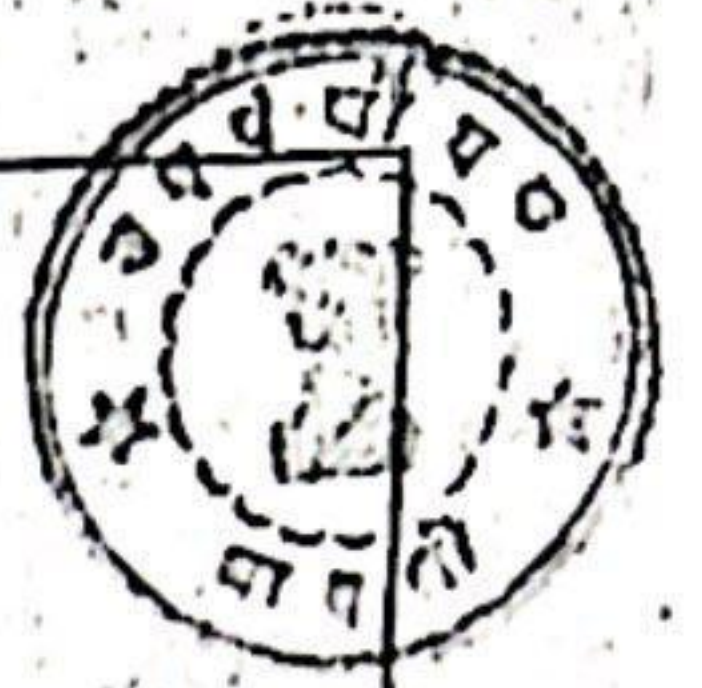

श्री. प्रभाकर
राजकीय महाविद्यालय
मावली, जिला-उदयपुर (राज.)

REF.
PLOT SIZE SHOWN AS ABOVE
PLOT AREA 319718.50 SQ. FT.

श्री. उप-पंजियक, गावली
जिला उदयपुर (राज.)

 न. वि. प्र. उ.	SITE PLAN OF PLOT NO. IN KHASRA NO 677मी, 678मी, 683, 684/1, 685/1 REV. - VILLAGE DABOK SCHEME, UDAIPUR	
	TRACED BY 	SCALE 1" INCH = 200 FEET
CHECKED BY 	Deputy Town Planner U.I.T. UDAIPUR 	Authorised Signatory PRINCIPAL COLLEGE OF SCIENCE & COMMERCE ROAD, DABOK, UDAIPUR (RAJAST) 
URBAN IMPROVEMENT TRUST, UDAIPUR		

श्री. प्रभाकर
सहा. आचार्य
राजकीय महाविद्यालय
मावली, जिला-उदयपुर (राज.)